


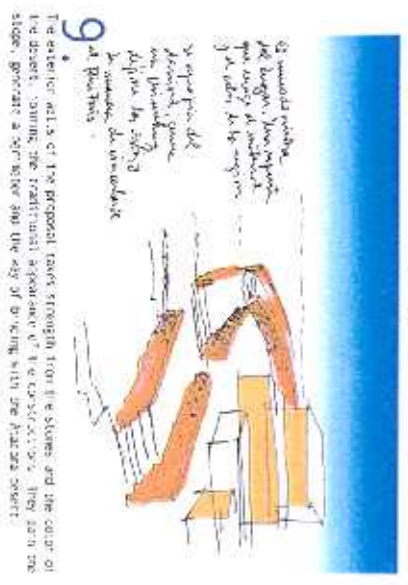
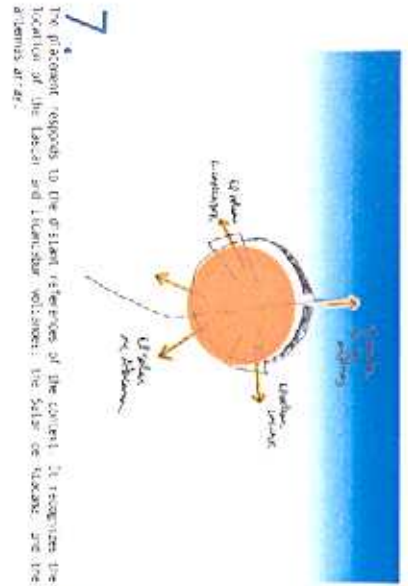
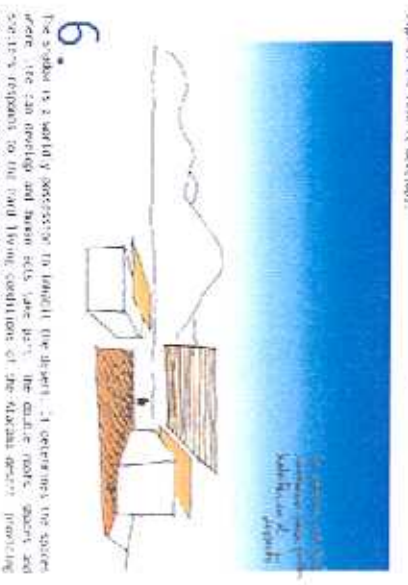
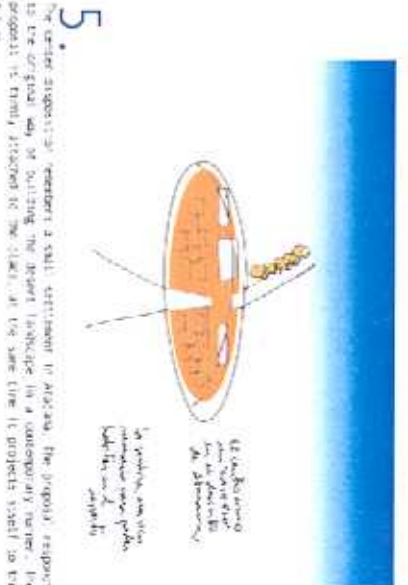
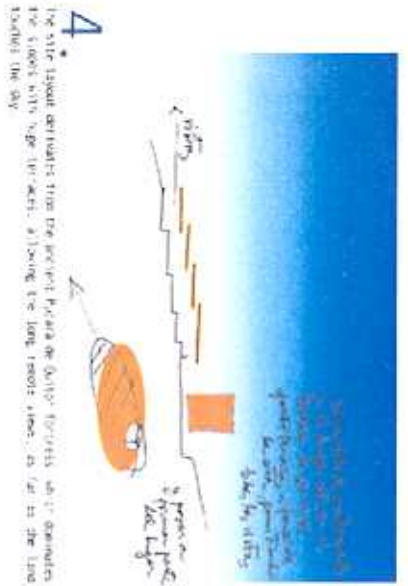




View from OSF-site to antenna site

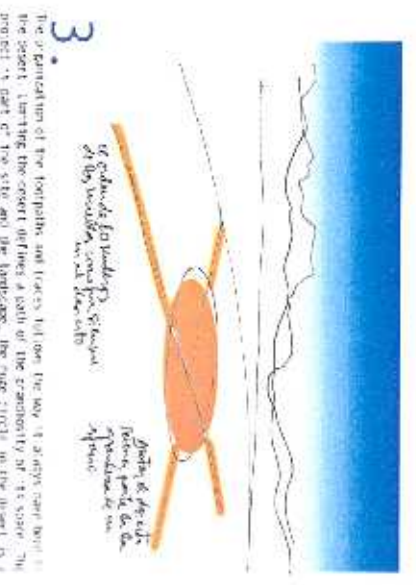

View to OSF-site and antenna site

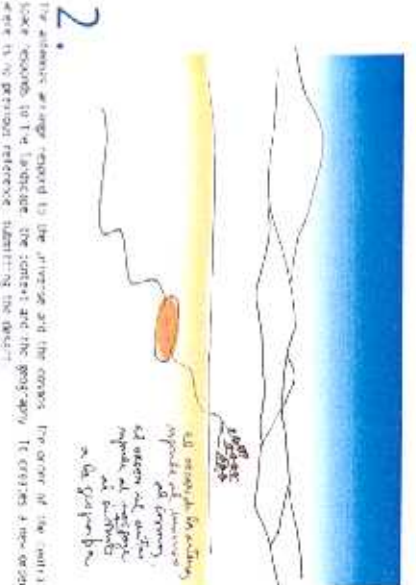

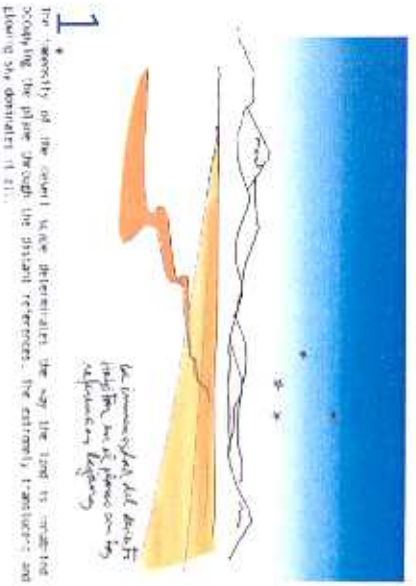

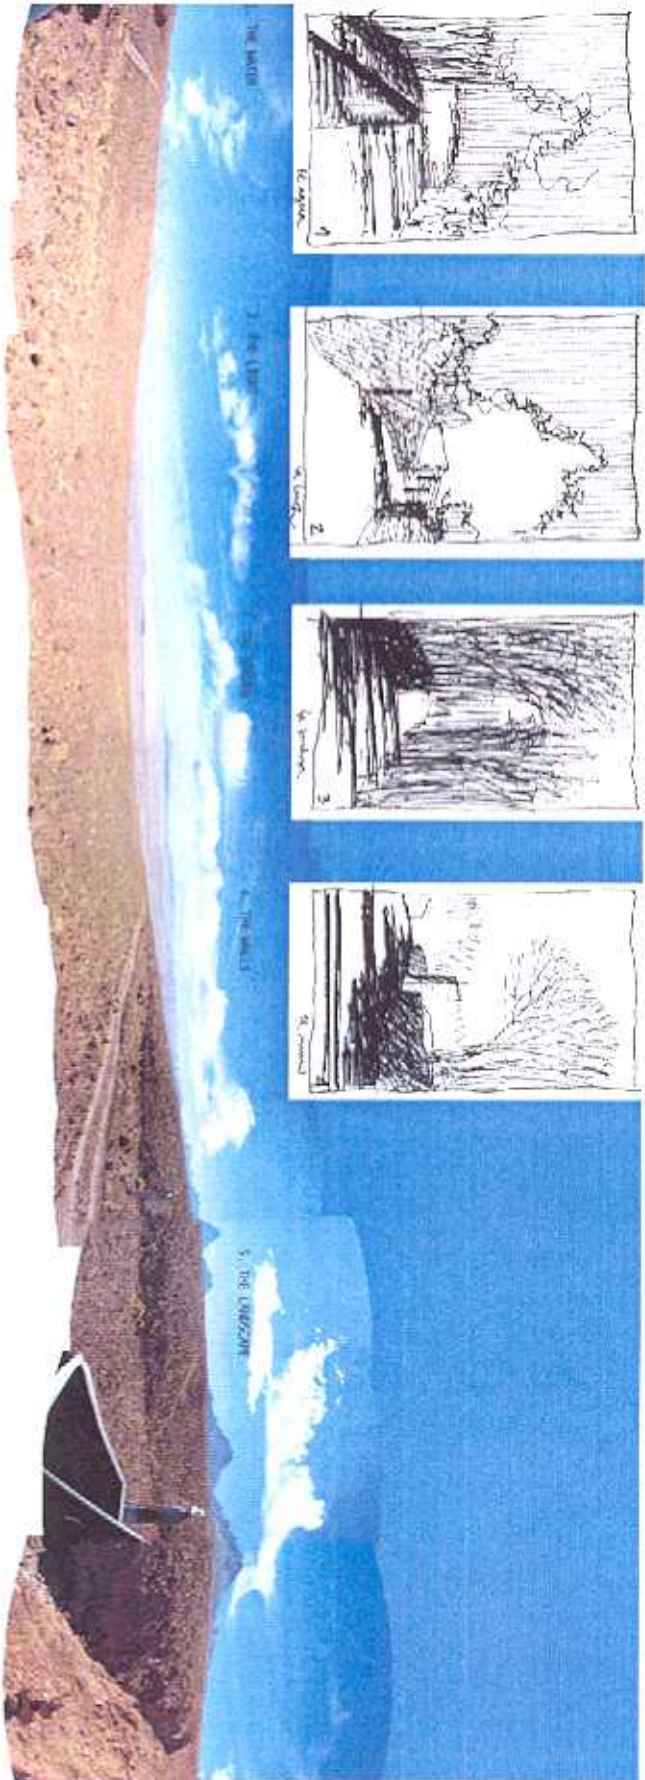
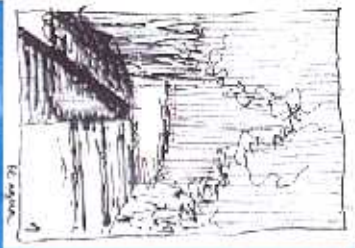


6. VIEW FROM THE ROAD



7. THE SITE



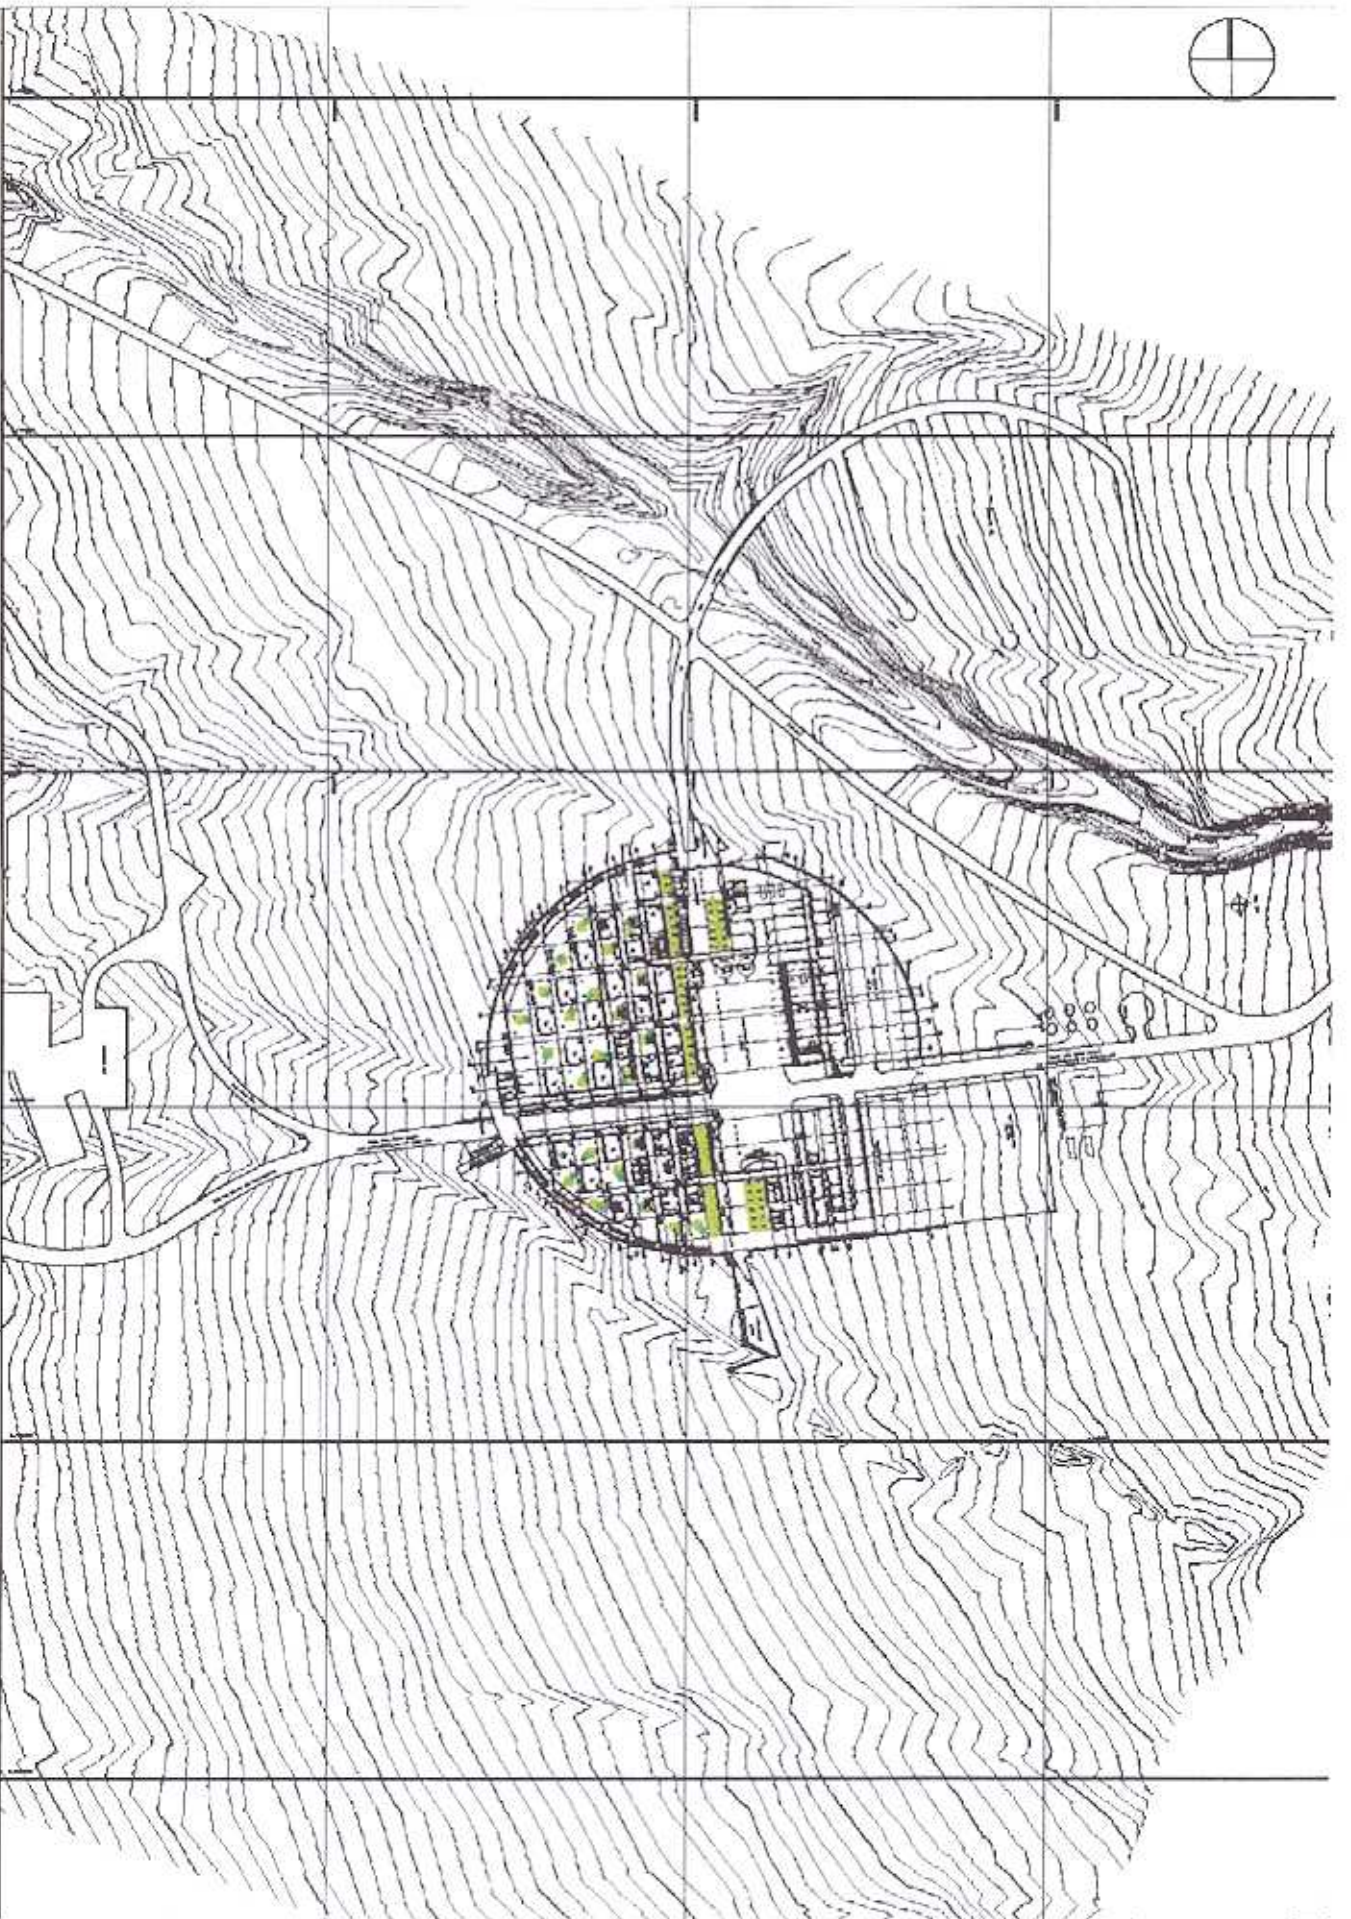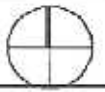


3


ATAJANA LARGE METER ABAY
EUROPEAN SOUTH-EAST OBSERVATORY
EN PEDRO DE AYOVA, CHILE

OPERATION SUPPORT FACILITY
GENERAL SITE PLAN 1:1000


FICHTNER



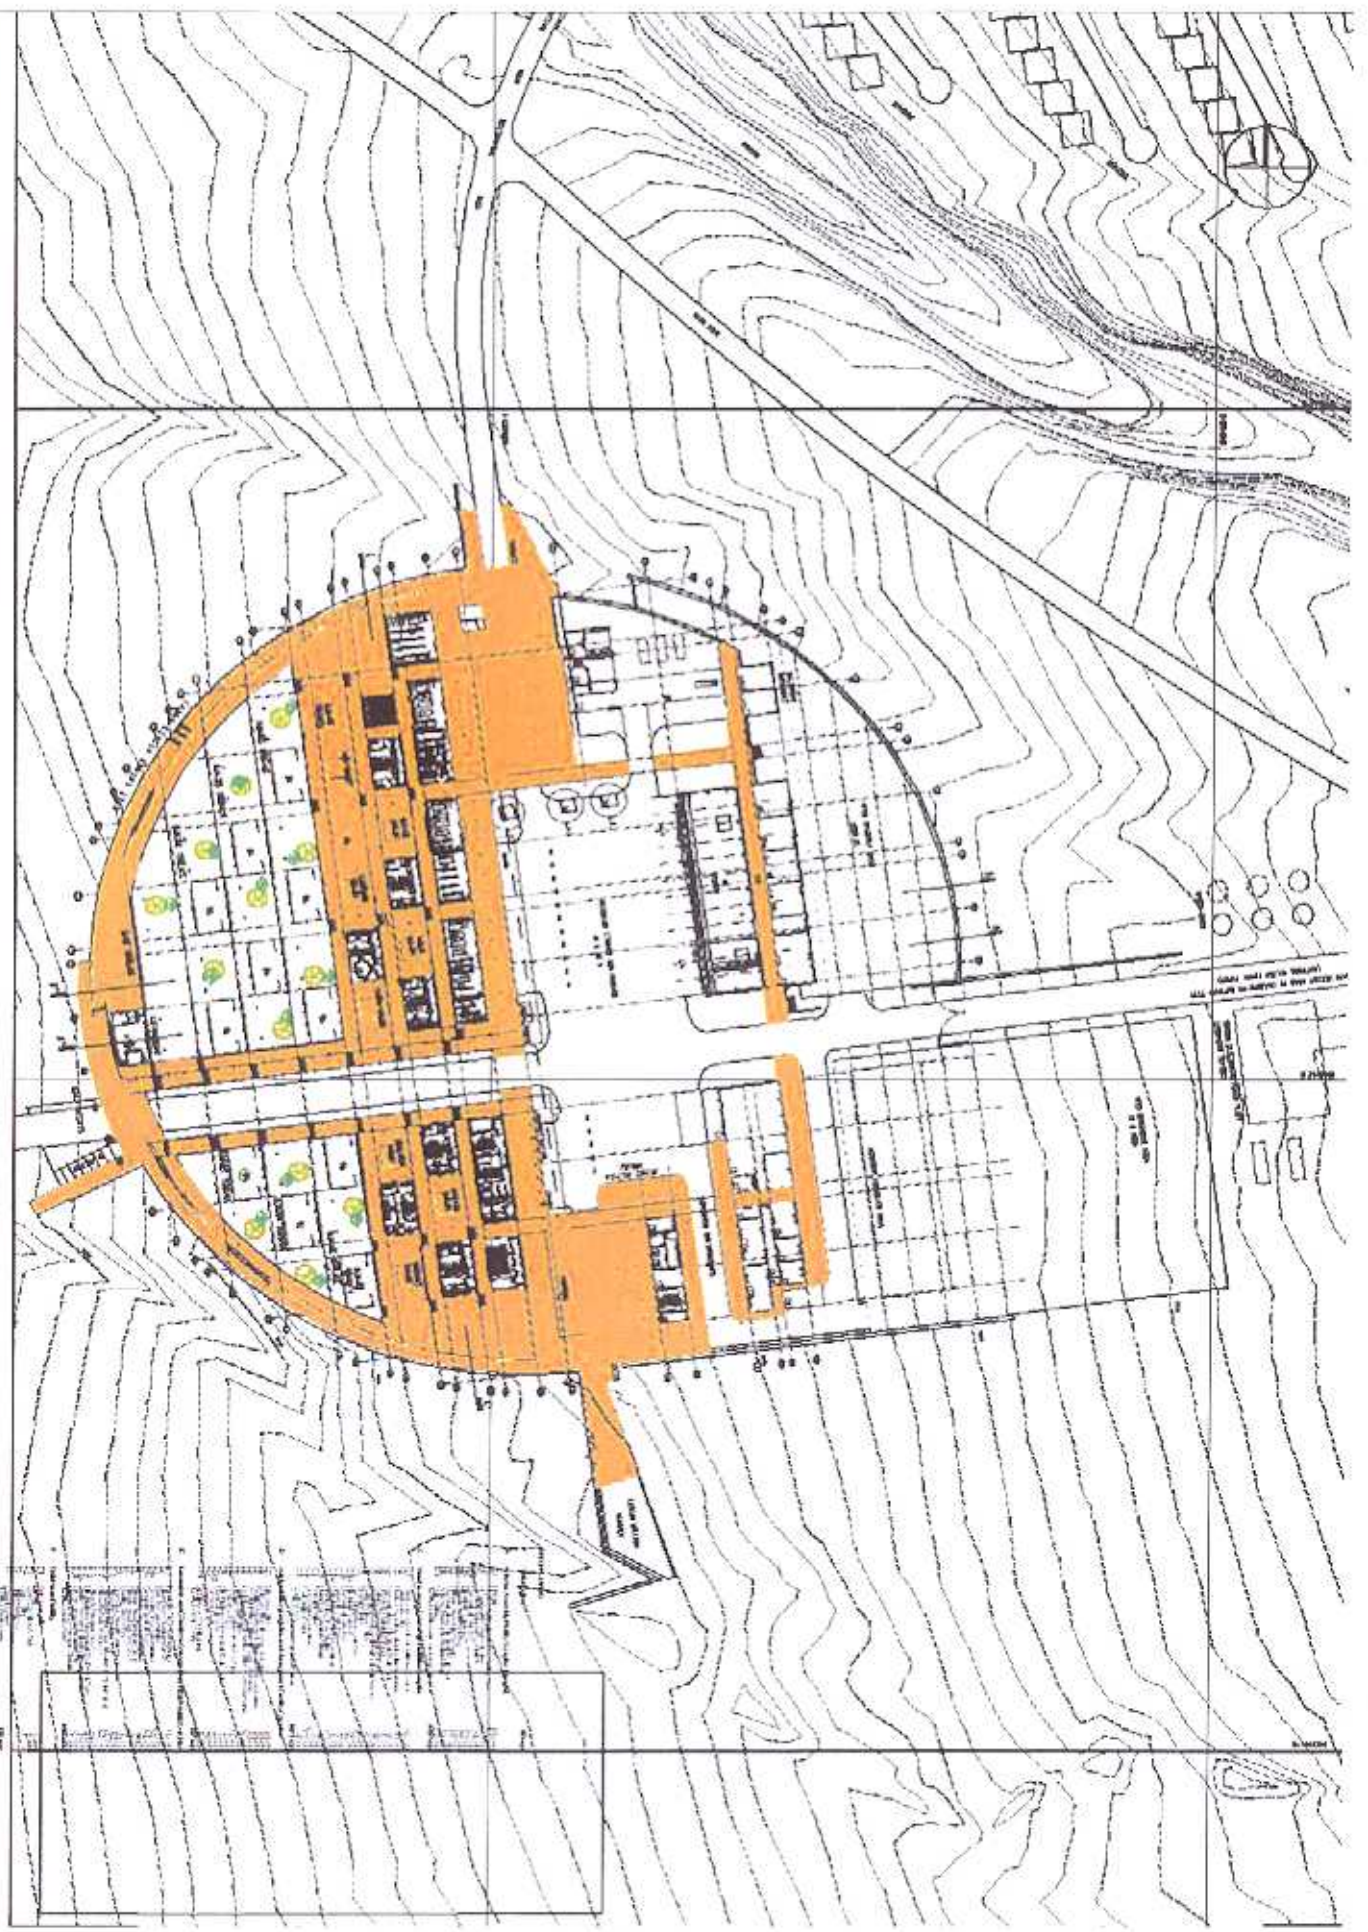

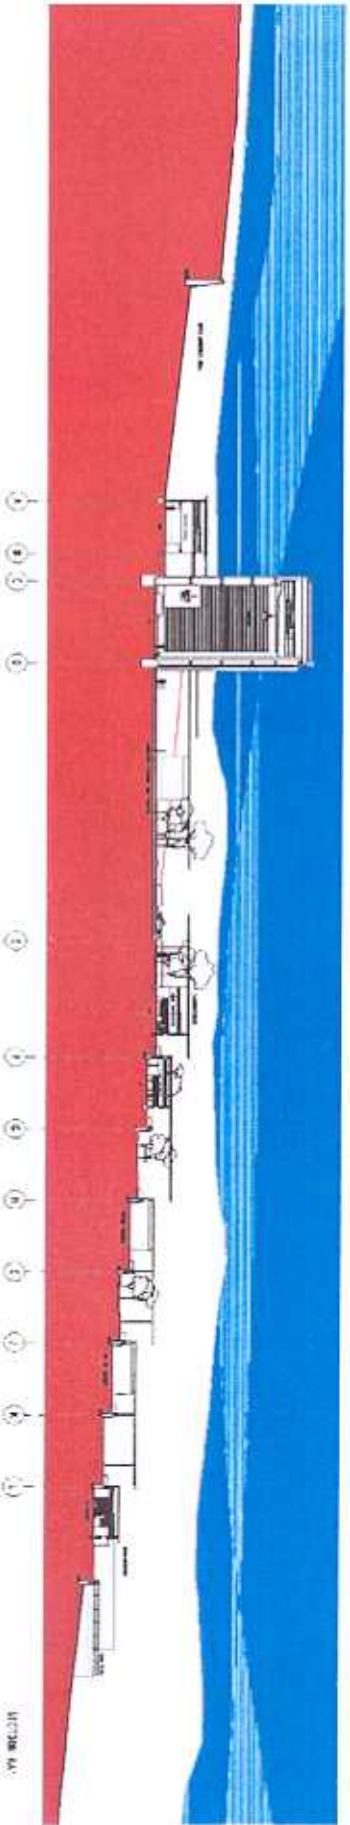

SECTION AA

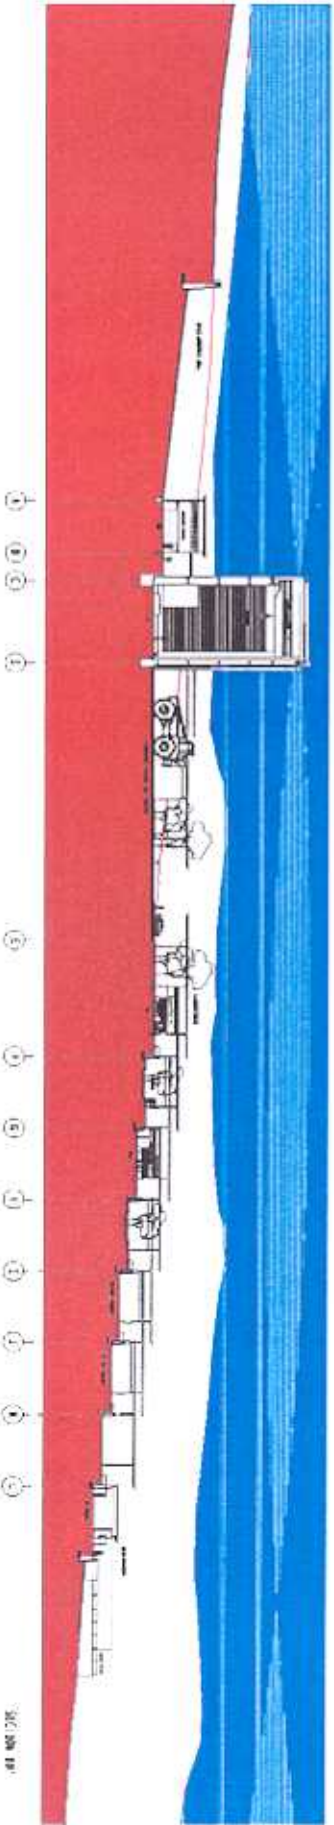


SECTION BB

8
 ARCHITECT: JACOBI + MACDONALD
 ENGINEER: SISKIND + PARTNER
 THE UNIVERSITY OF MICHIGAN, ANN ARBOR




PROJECT: SPOKANE FACILITY
 SECTION NO.: BB, CC
 SCALE: 1/8" = 1'-0"

FICHTNER
 3000 LIBERTY AVENUE
 SUITE 1000
 DENVER, CO 80202
 TEL: 303.733.1100
 WWW.FICHTNER.COM



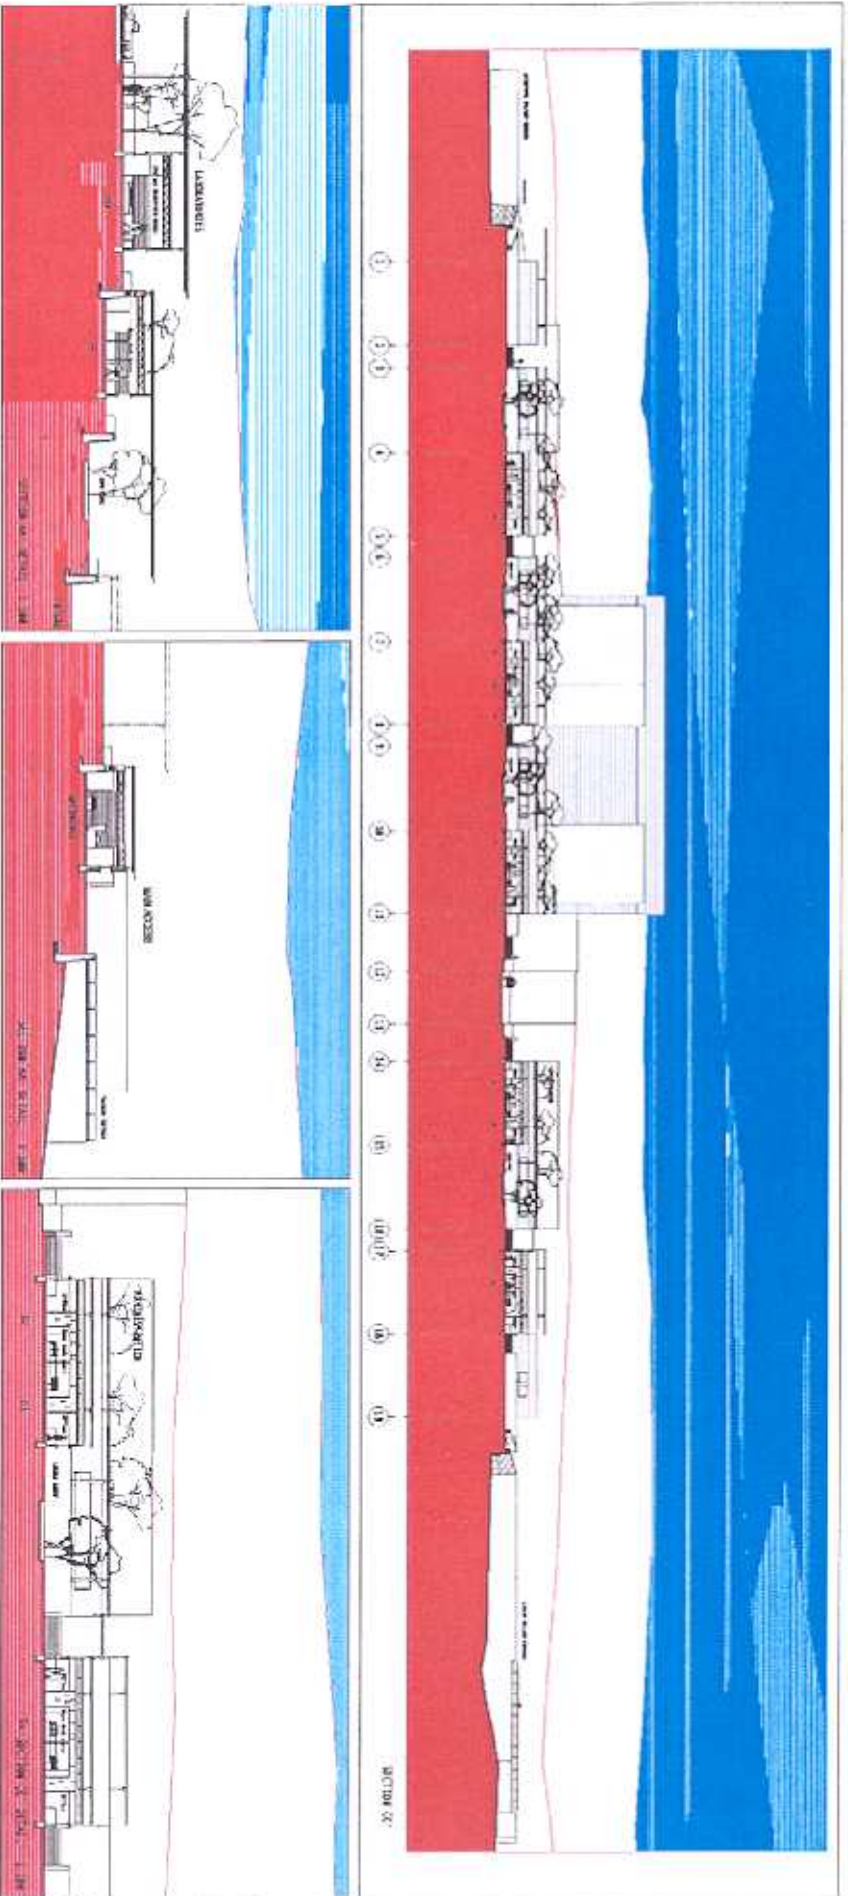


9
 DESIGN: **ROSSIGNOL SAUNDERS PARTNERSHIP**
 ARCHITECTS
 300 CONN. ST. NEWTON, MA 02459
 DATE: 10/01/01
 PROJECT: **CREATION CENTER FACILITY**
 SECTION OF: **WEST ELEVATION**

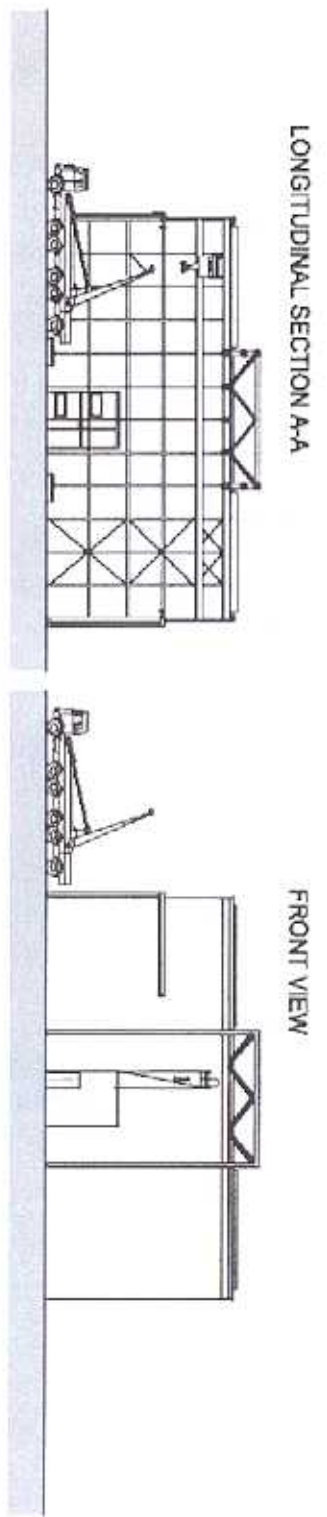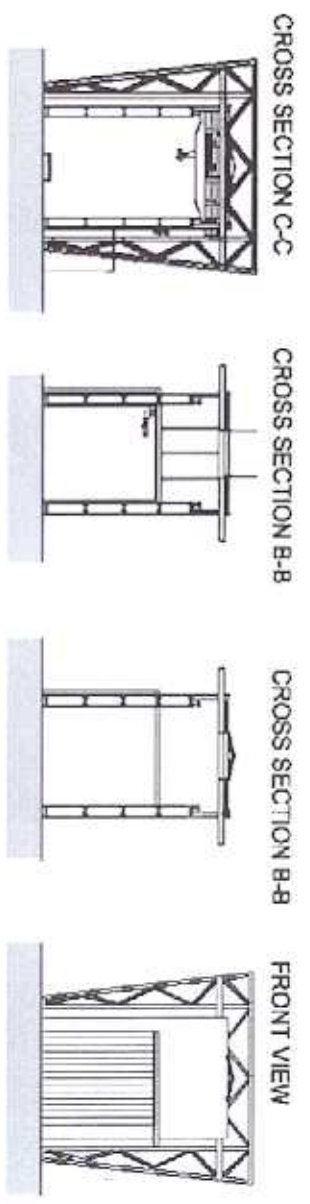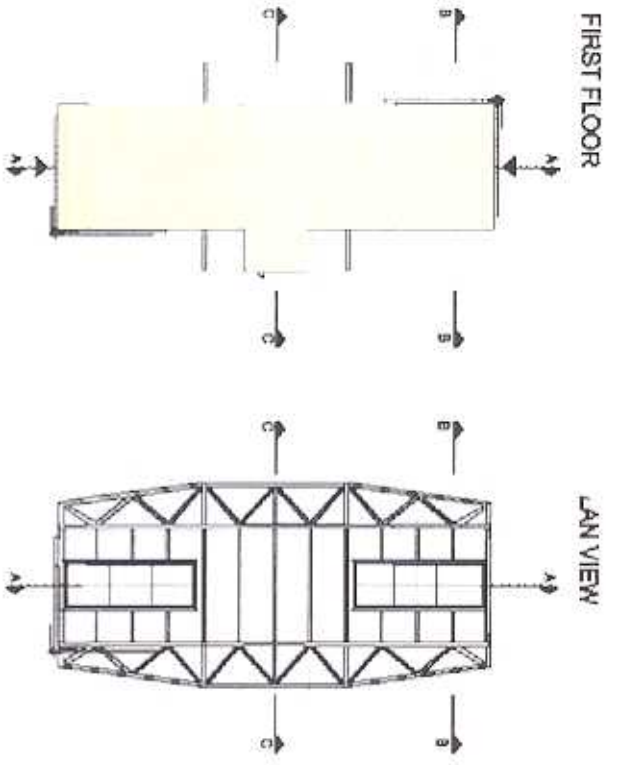

ATACAMA LARGE MILLIMETER ARRAY
EUROPEAN SOUTHERN OBSERVATORY
5A PISO DE ADOQUIN, CELE


ASSEMBLY FACILITY (HANGAR)
P. 1.259 ALTERNATIVA 2



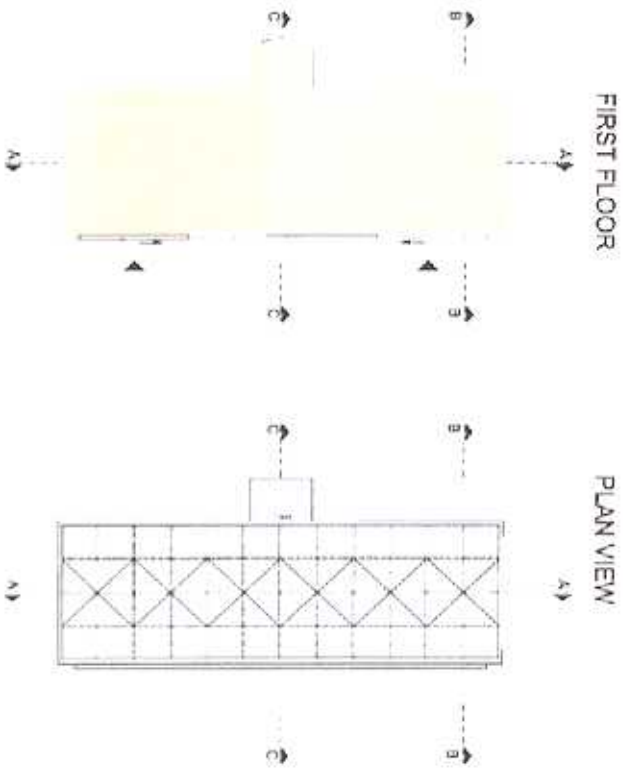


FIRST FLOOR

PLAN VIEW

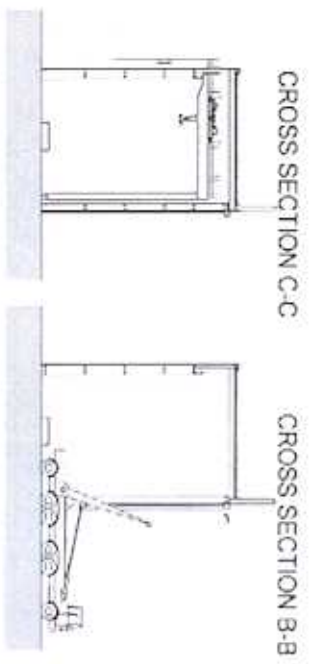


CROSS SECTION C-C

CROSS SECTION B-B

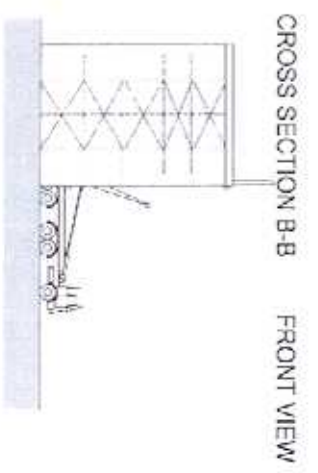


CROSS SECTION B-B

FRONT VIEW

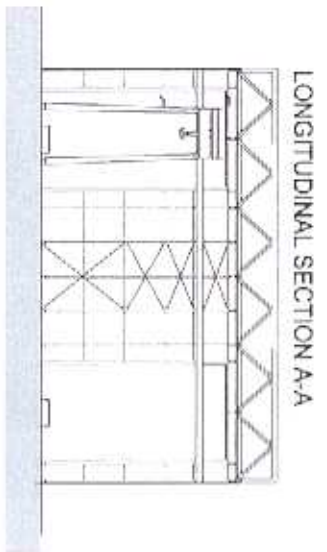

LONGITUDINAL SECTION A-A

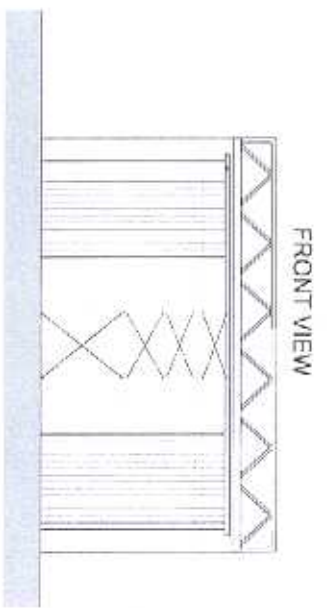

FRONT VIEW